


CLAUDED STANCHIONS WILL
 REQUIRE OFFSET PLATES TO
 AVOID EXISTING ANCHOR
 LOCATIONS. THERE ARE 186
 OFFSET PLATES REQUIRED WITH
 THIS LAYOUT.

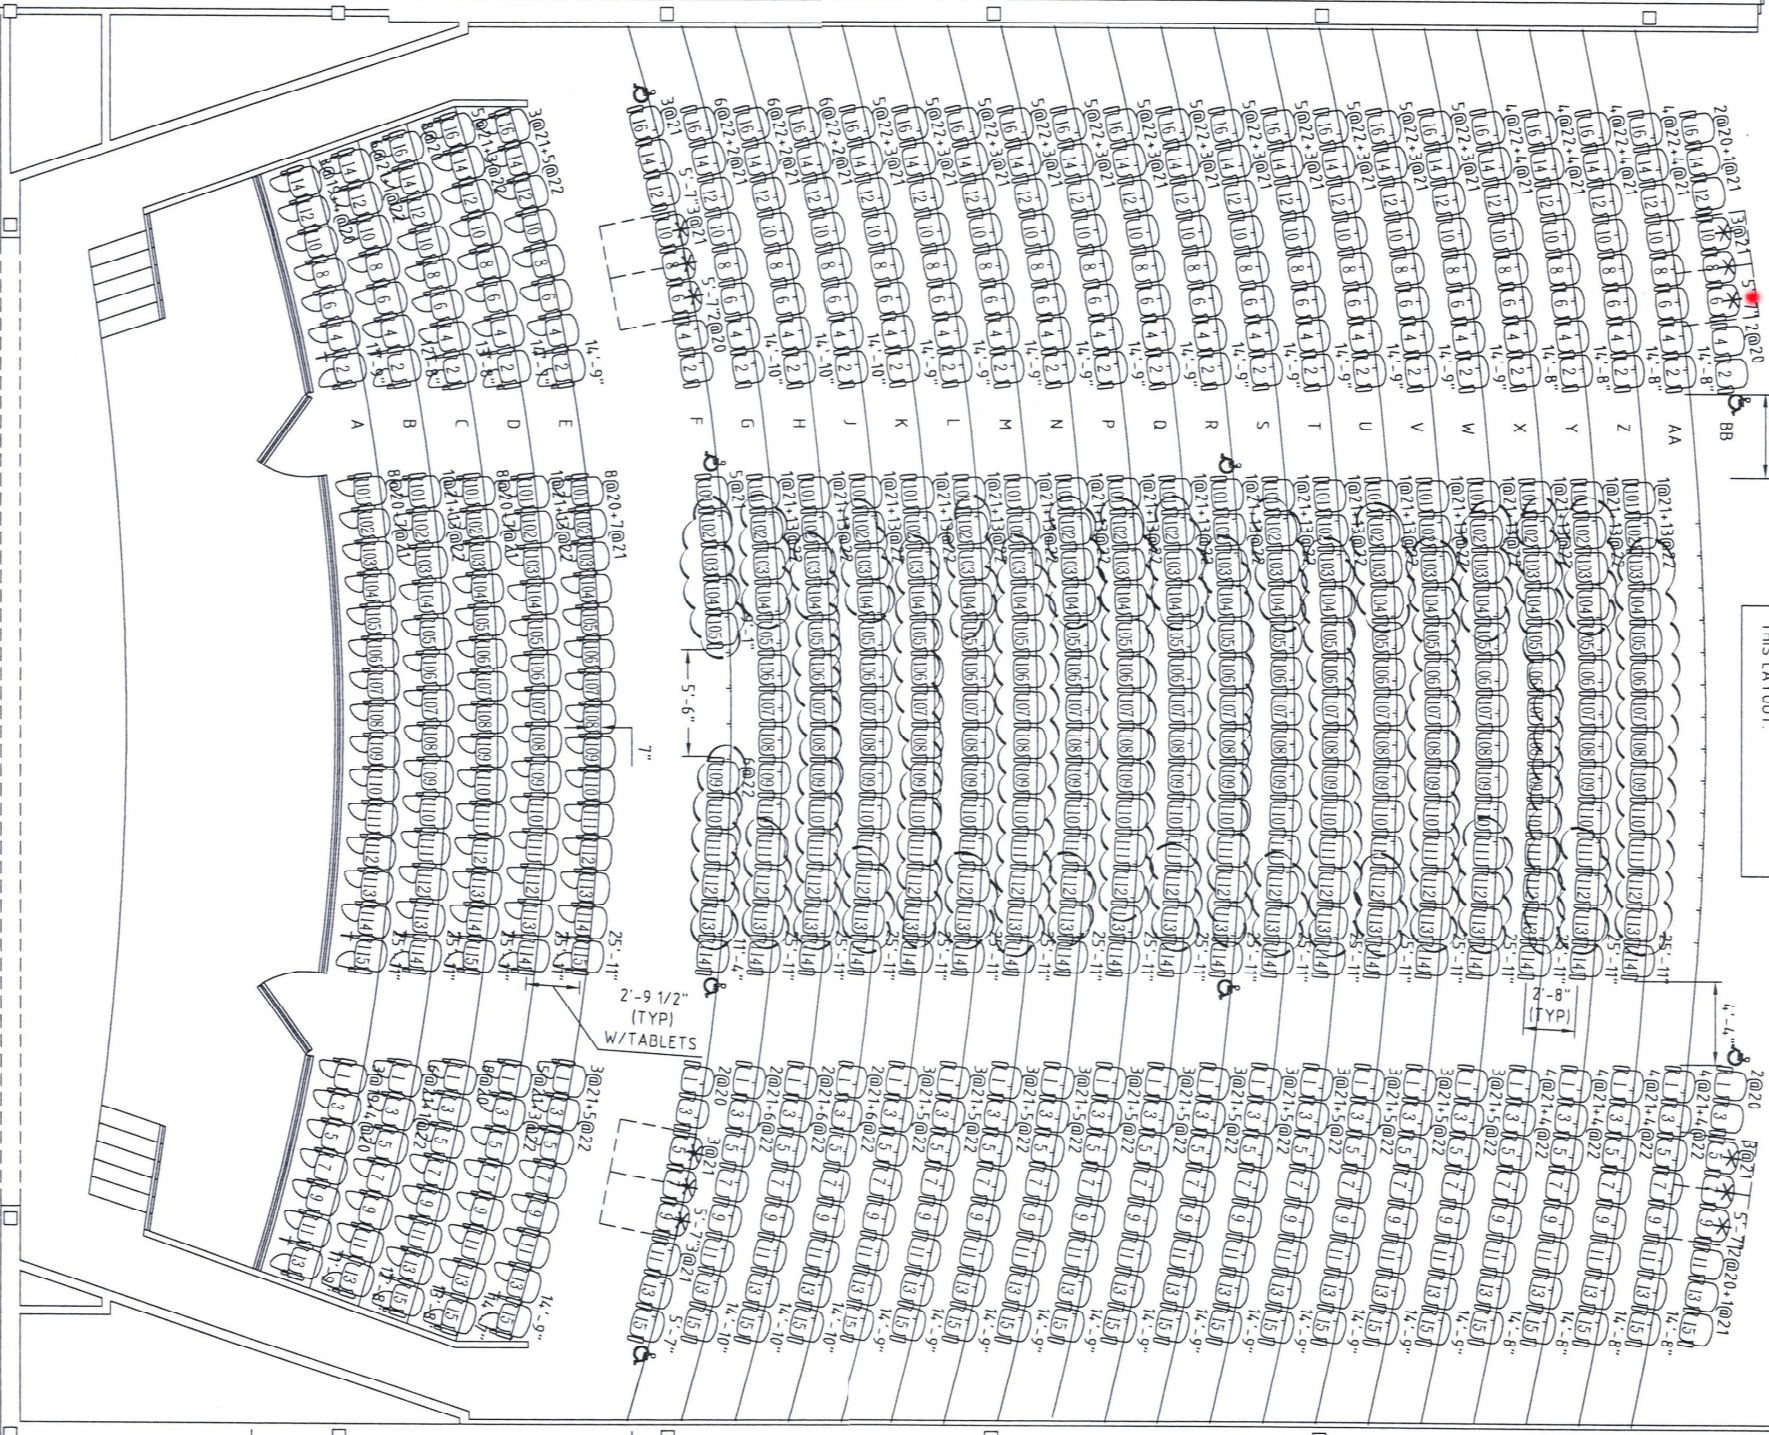

20 ROWS - LOW RISE MOUNTED (ALL REMOVABLES ARE #0 FLOOR MOUNTED)
 USE EXTENDED SEAT FOAM IN ROWS F-BB

1 ROW
 #0 STN

5 ROWS - #0 FLOOR MOUNTED W/15° BACK PITCH